

SCDHEC OFFICE OF OCEAN AND COASTAL RESOURCE MANAGEMENT
PERMIT APPLICATION PUBLIC NOTICE

August 11, 2006

Permit Number: OCRM-06-544
Permit ID: 55296

The SCDHEC Office of Ocean and Coastal Resource Management has received an application for a permit for the alteration of a critical area. This application was submitted pursuant to the Coastal Zone Management Act (Act 123) of the 1977 South Carolina General Assembly. The application, in brief, is described as follows:

APPLICANT: Edward F Hucks
C/O Thomas & Hutton Engineering Co
935 Houston Northcutt Blvd
Mount Pleasant, SC 29465

LOCATION: On and adjacent to Murrells Inlet at Lot 59-A Pompano Dr, Garden City, Georgetown County, South Carolina.
TMS#: 41-0131-031-00-00

WORK: The work as proposed and shown on the attached plans consists of adding a boatlift to an existing dock. Specifically, the applicant proposes to install a 12.5' x 12.5', four-pile boatlift on the upstream side of the floating dock. The existing dock consists of a 12' x 20' deck/pierhead, a 10' x 20.5' pierhead and two 10' x 20' floating docks. The work as described is for the applicant's private, recreational use.

This public notice is being distributed to all known interested persons and agencies to assist in developing facts on which a decision by OCRM can be based. Comments concerning the proposed work should be submitted in writing, setting forth sufficient detail to furnish a clear understanding of the reasons for support or opposition.


The decision to issue or deny a permit will be based on the individual merits of the application, the policies specified in the South Carolina Coastal Zone Management Act, and the considerations outlined in the State of South Carolina Coastal Zone Management Program. Interested parties who wish to be notified of final permit action must notify OCRM in writing of this request.

To assure review by OCRM, comments regarding this application must be received by OCRM on or before August 26, 2006. For further information please contact the project manager for this activity at 843-238-4528.


PLEASE REPLY TO:

SCDHEC OFFICE OF OCEAN AND COASTAL RESOURCE MANAGEMENT
1362 McMillan Avenue, Suite 400
Charleston, South Carolina 29405

Please refer to P/N# OCRM-06-544



Tess Rodgers, Regulatory Coordinator

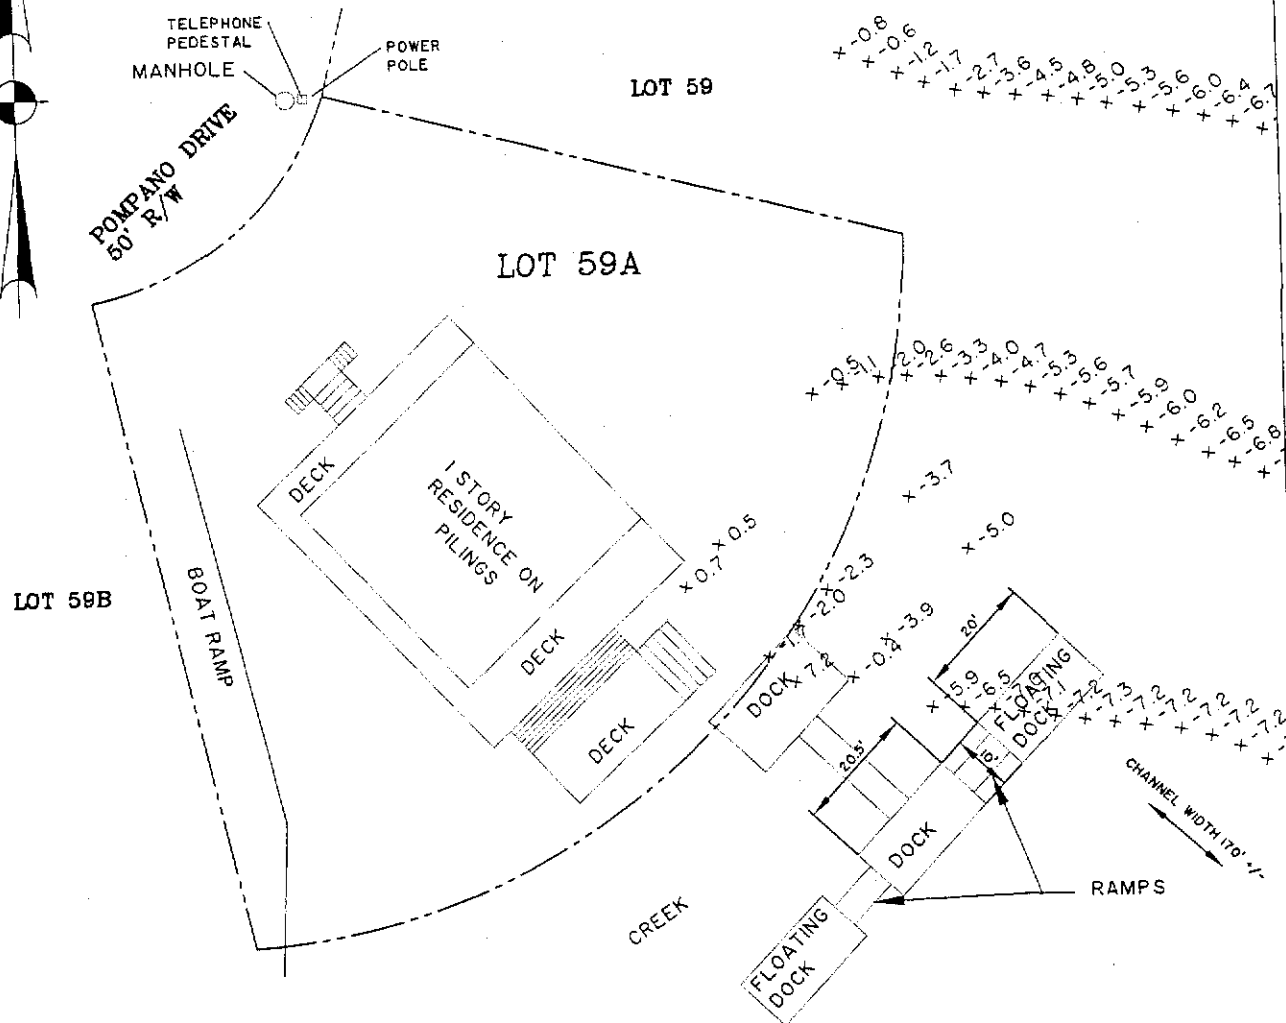

NOTES:
1. ALL ELEVATIONS ARE BASED ON MEAN LOW WATER
DATUM FROM NGS MONUMENT STAMPED '866 1582
D.D. NO. 3 1975" ELEV. -8.42 FEET MEAN LOW WATER
AND 5.63 FEET NAVD 88.
2. HORIZONTAL DATUM: SOUTH CAROLINA STATE PLANE
COORDINATE SYSTEM NAD 83.
3. DATE OF FIELD SURVEY: JUNE 15, 2006 BY THOMAS
& HUTTON ENGINEERING CO.
4. CONVERSION FROM MEAN LOW WATER TO NAVD88:
0.00 FEET MEAN LOW WATER = -2.79 FEET NAVD88
0.00 FEET NAVD88 = 2.79 FEET MEAN LOW WATER

EXISTING CONDITIONS

OCRM-66-544



SCALE: 1" = 30'

SHEET 3 OF 6

PROPOSED ACTIVITY:
BOAT LIFT
COUNTY: GEORGETOWN

APPLICANT: E. F. HUCKS

MAY 23, 2006

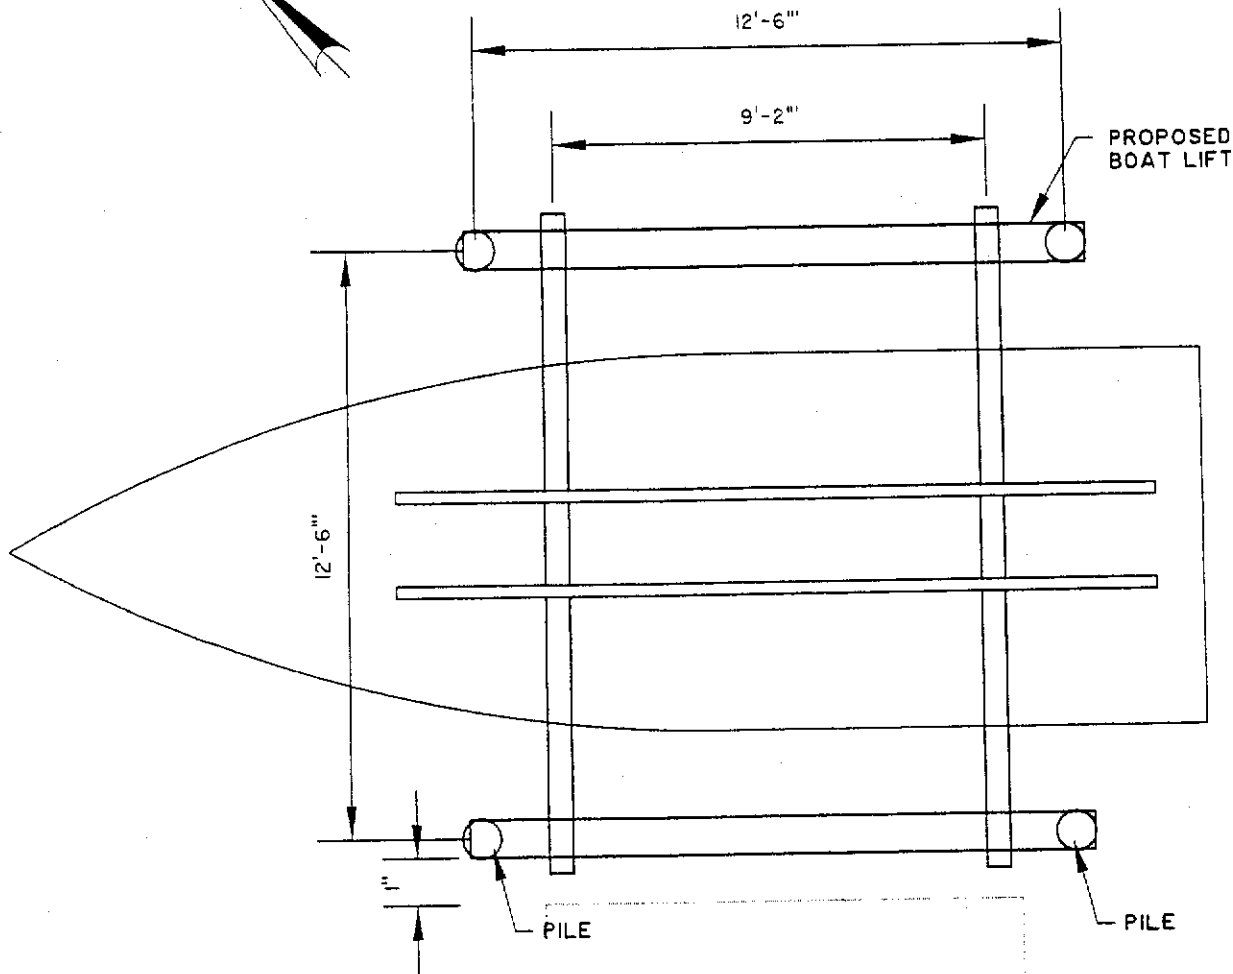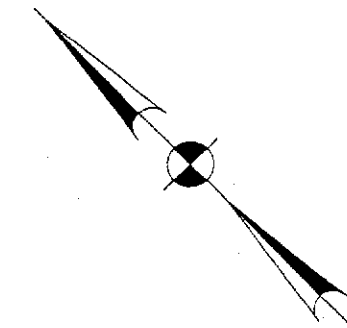

EXISTING FLOATING DOCK

PLAN

OCRM-06-544


SCALE: 1/4" = 1'

SHEET 5 OF 6

PROPOSED ACTIVITY:
BOAT LIFT
COUNTY: GEORGETOWN

APPLICANT: E. F. HUCKS

MAY 23, 2006

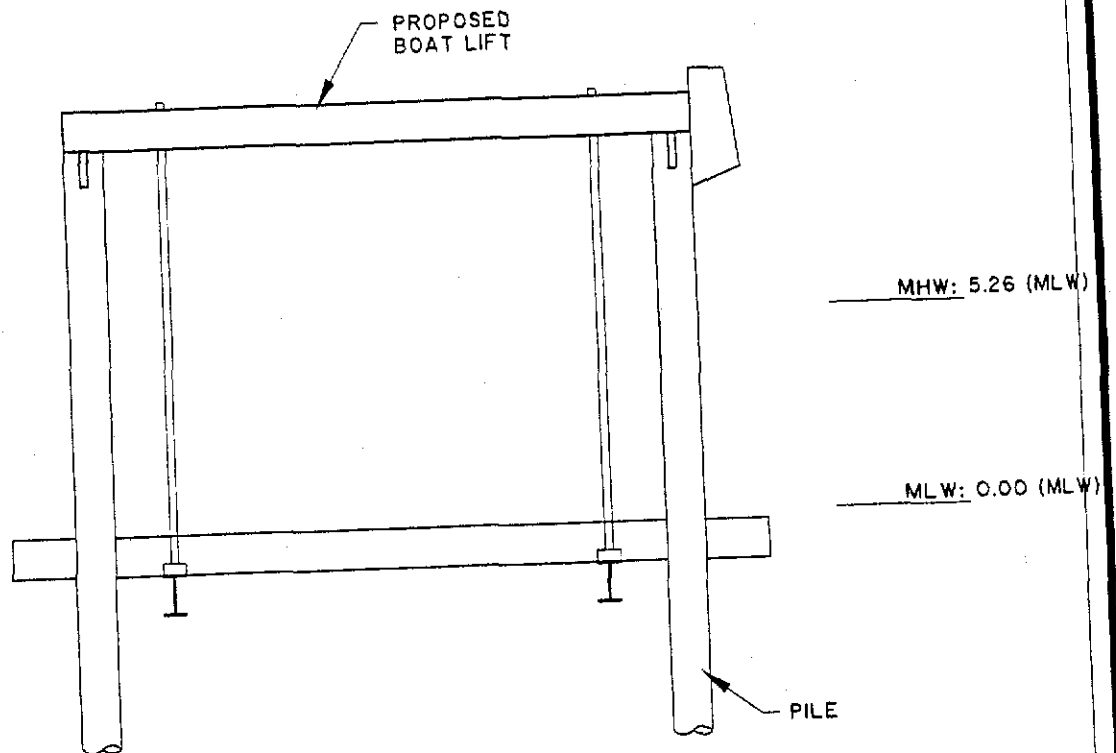

PROFILE

OCRM-6e-544


SCALE: 1/4" = 1'

SHEET 6 OF 6

PROPOSED ACTIVITY:
BOAT LIFT
COUNTY: GEORGETOWN

APPLICANT: E. F. HUCKS

MAY 23, 2006

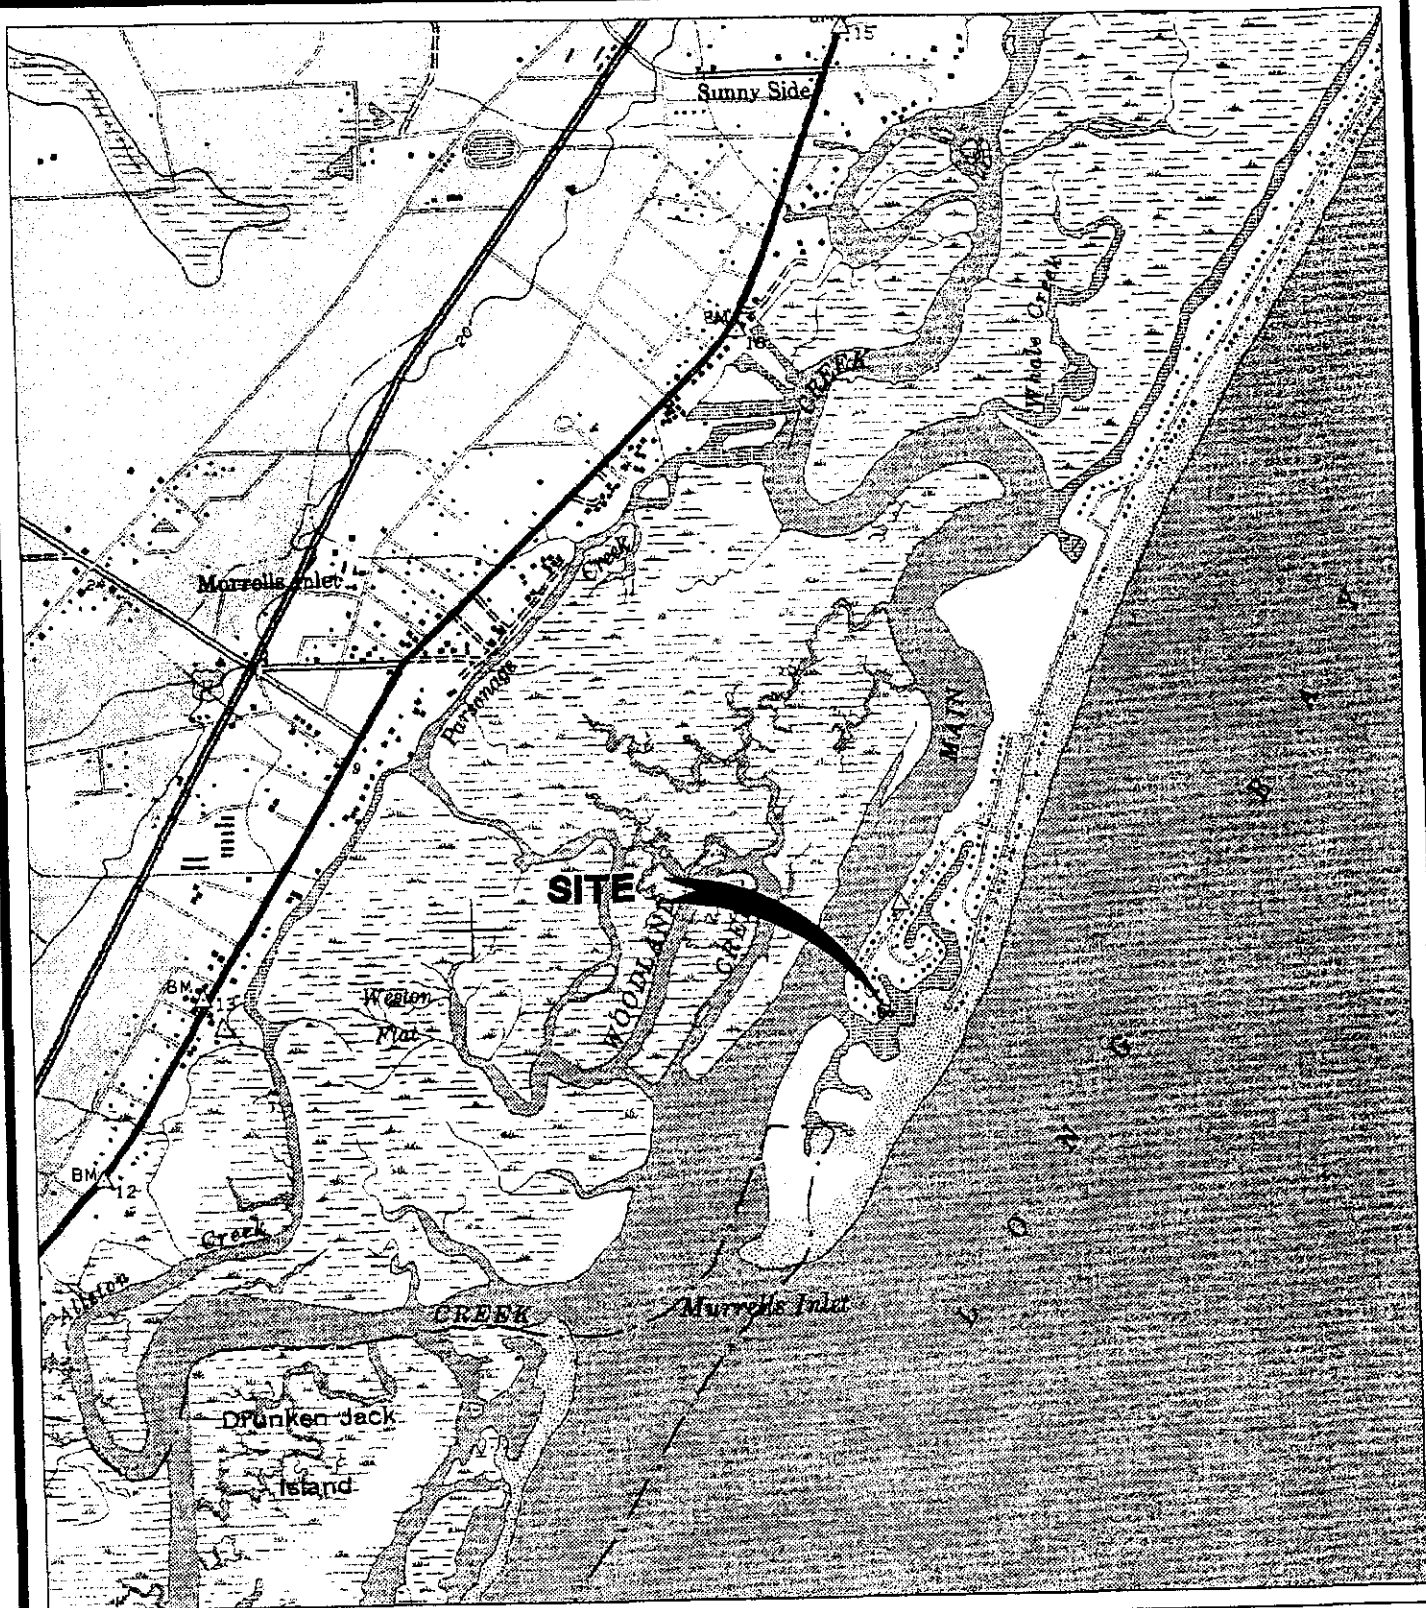

QUADRANGLE MAP

LAT: 33° 32' 21"
LONG: 70° 01' 38"

OCRM-06-544


SOURCE: BROOKGREEN SC
QUADRANGLE MAP

SHEET 1 OF 6

PROPOSED ACTIVITY:
BOAT LIFT
COUNTY: GEORGETOWN

APPLICANT: E. F. HUCKS

MAY 23, 2006

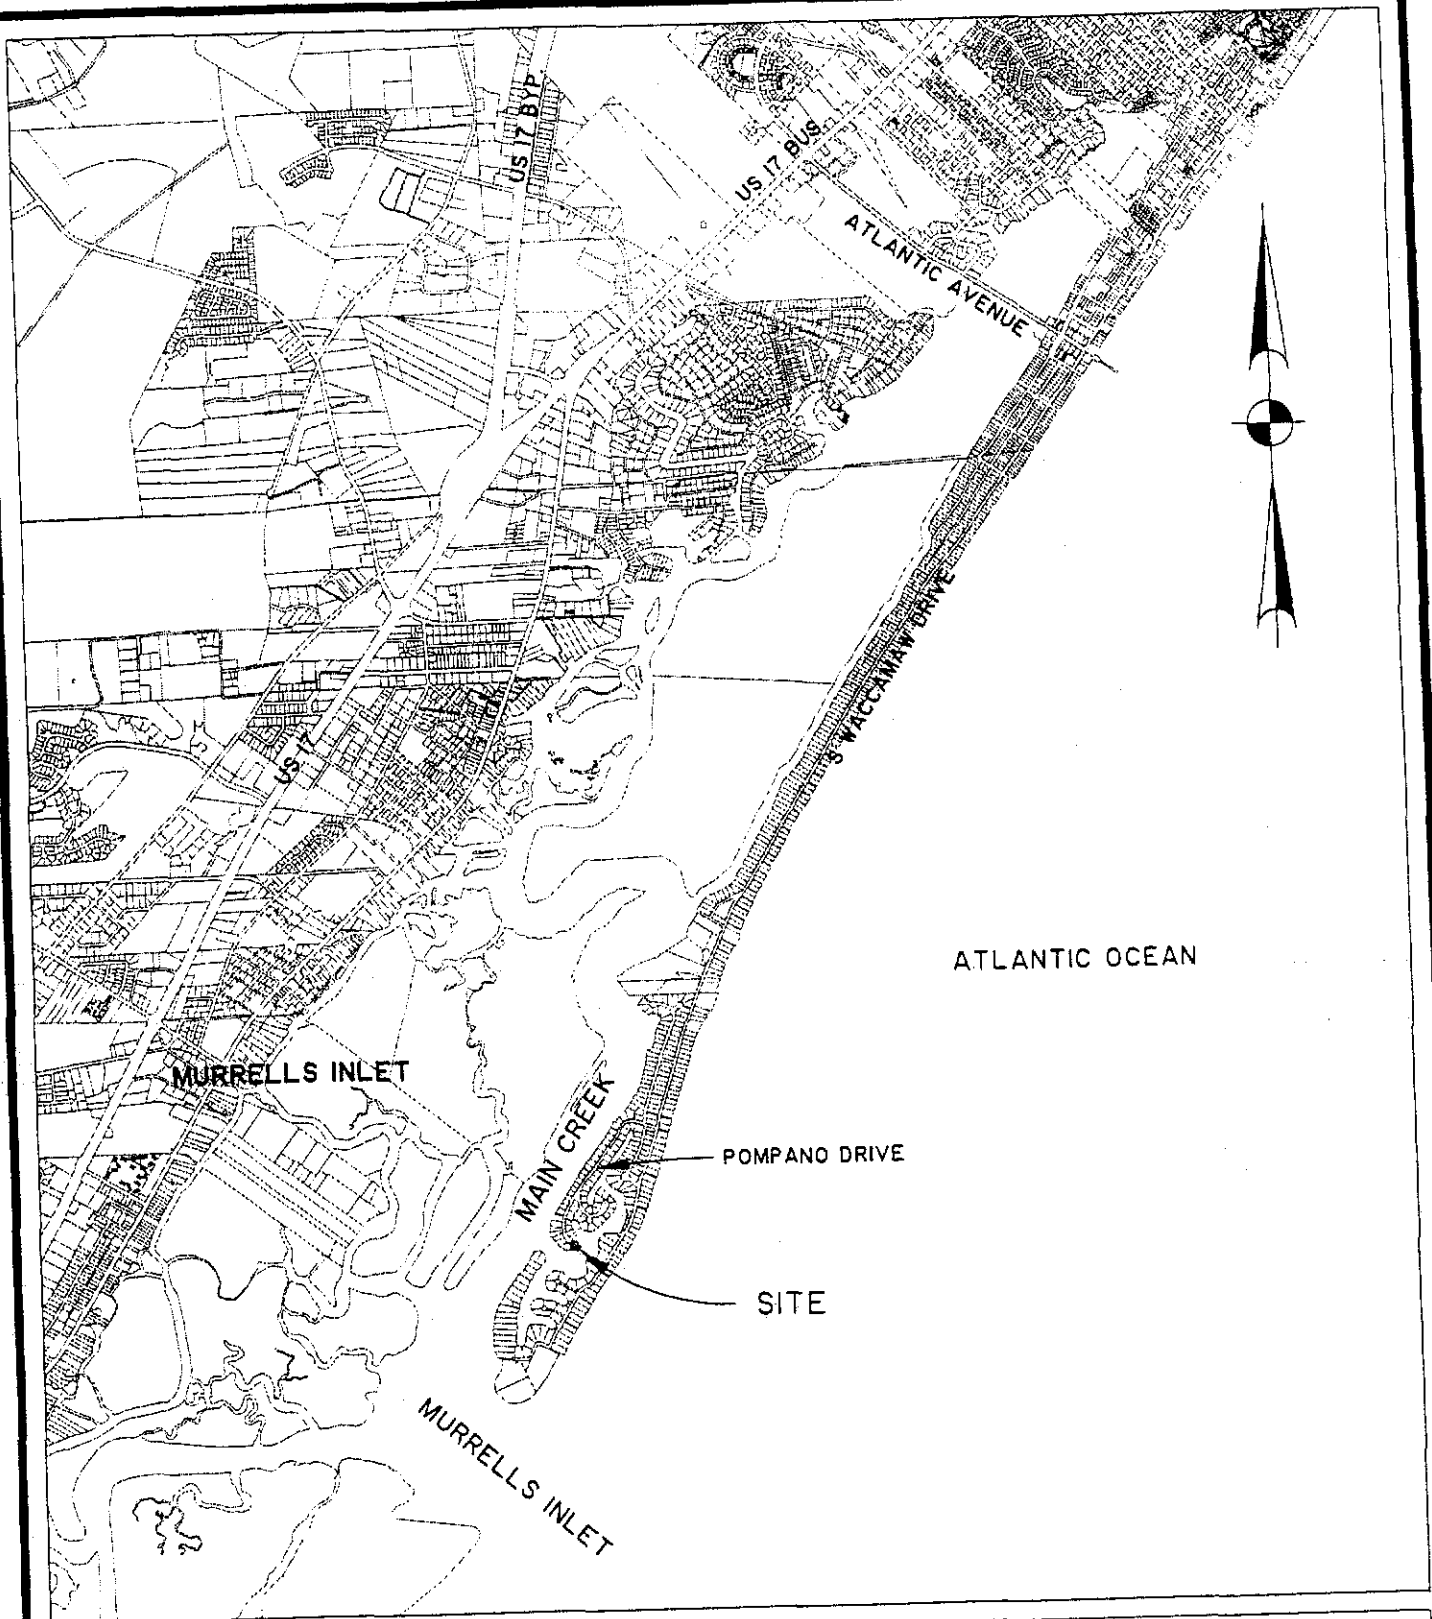

SITE LOCATION MAP

OCRM-06-544

SCALE: 1" = 3000'

SHEET 2 OF 6

PROPOSED ACTIVITY:
BOAT LIFT
COUNTY: GEORGETOWN

APPLICANT: E. F. HUCKS

MAY 23, 2006